

history:


date	initial	description
01.30.18		HOUSE SHEET A

Single Family
 Residence
 for:

Second Floor Plan

Area Table		
1st FLOOR - GARAGE	2253	SQ FT
2nd FLOOR LIVING	2422	SQ FT
LANAI	562	SQ FT
ENTRY	61	SQ FT
TOTAL AREA	5298	SQ FT

scale: 1/8" = 1'-0"
 Project: 18.R.004

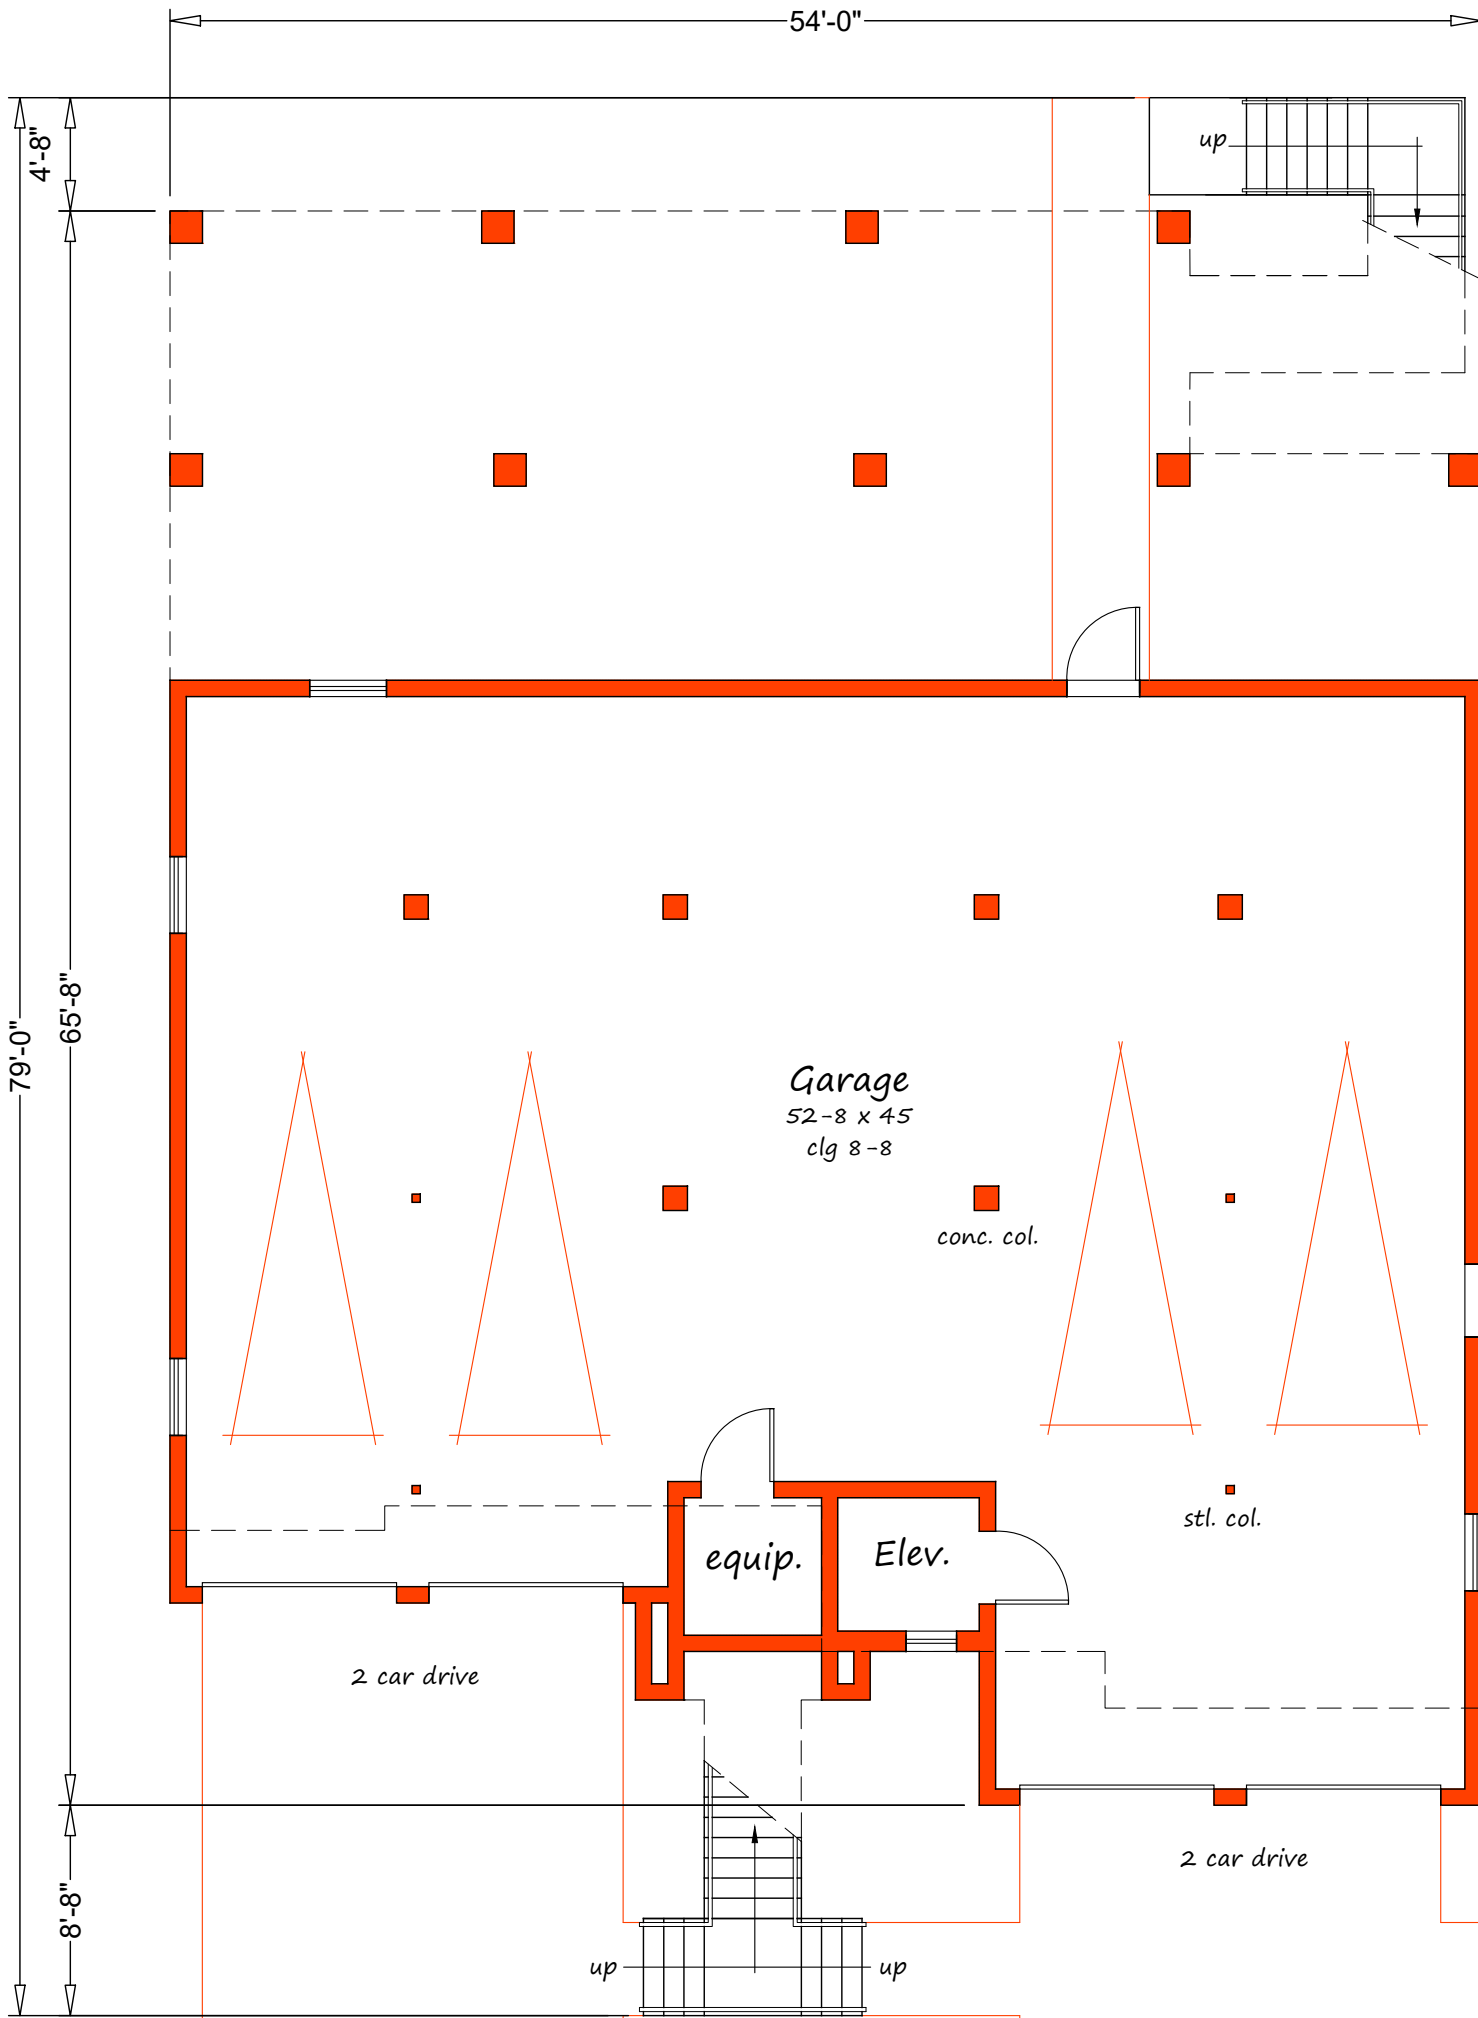

history:

date	initial	description
01.30.18	HOUSE	SHEET A

Single Family Residence
 for:

First Floor Plan

scale: 1/8" = 1'-0"
 Project: 18.R.004

pfp_a1