


Note: Design Illustration shown is conceptual only. Some items may be changed at production stage.

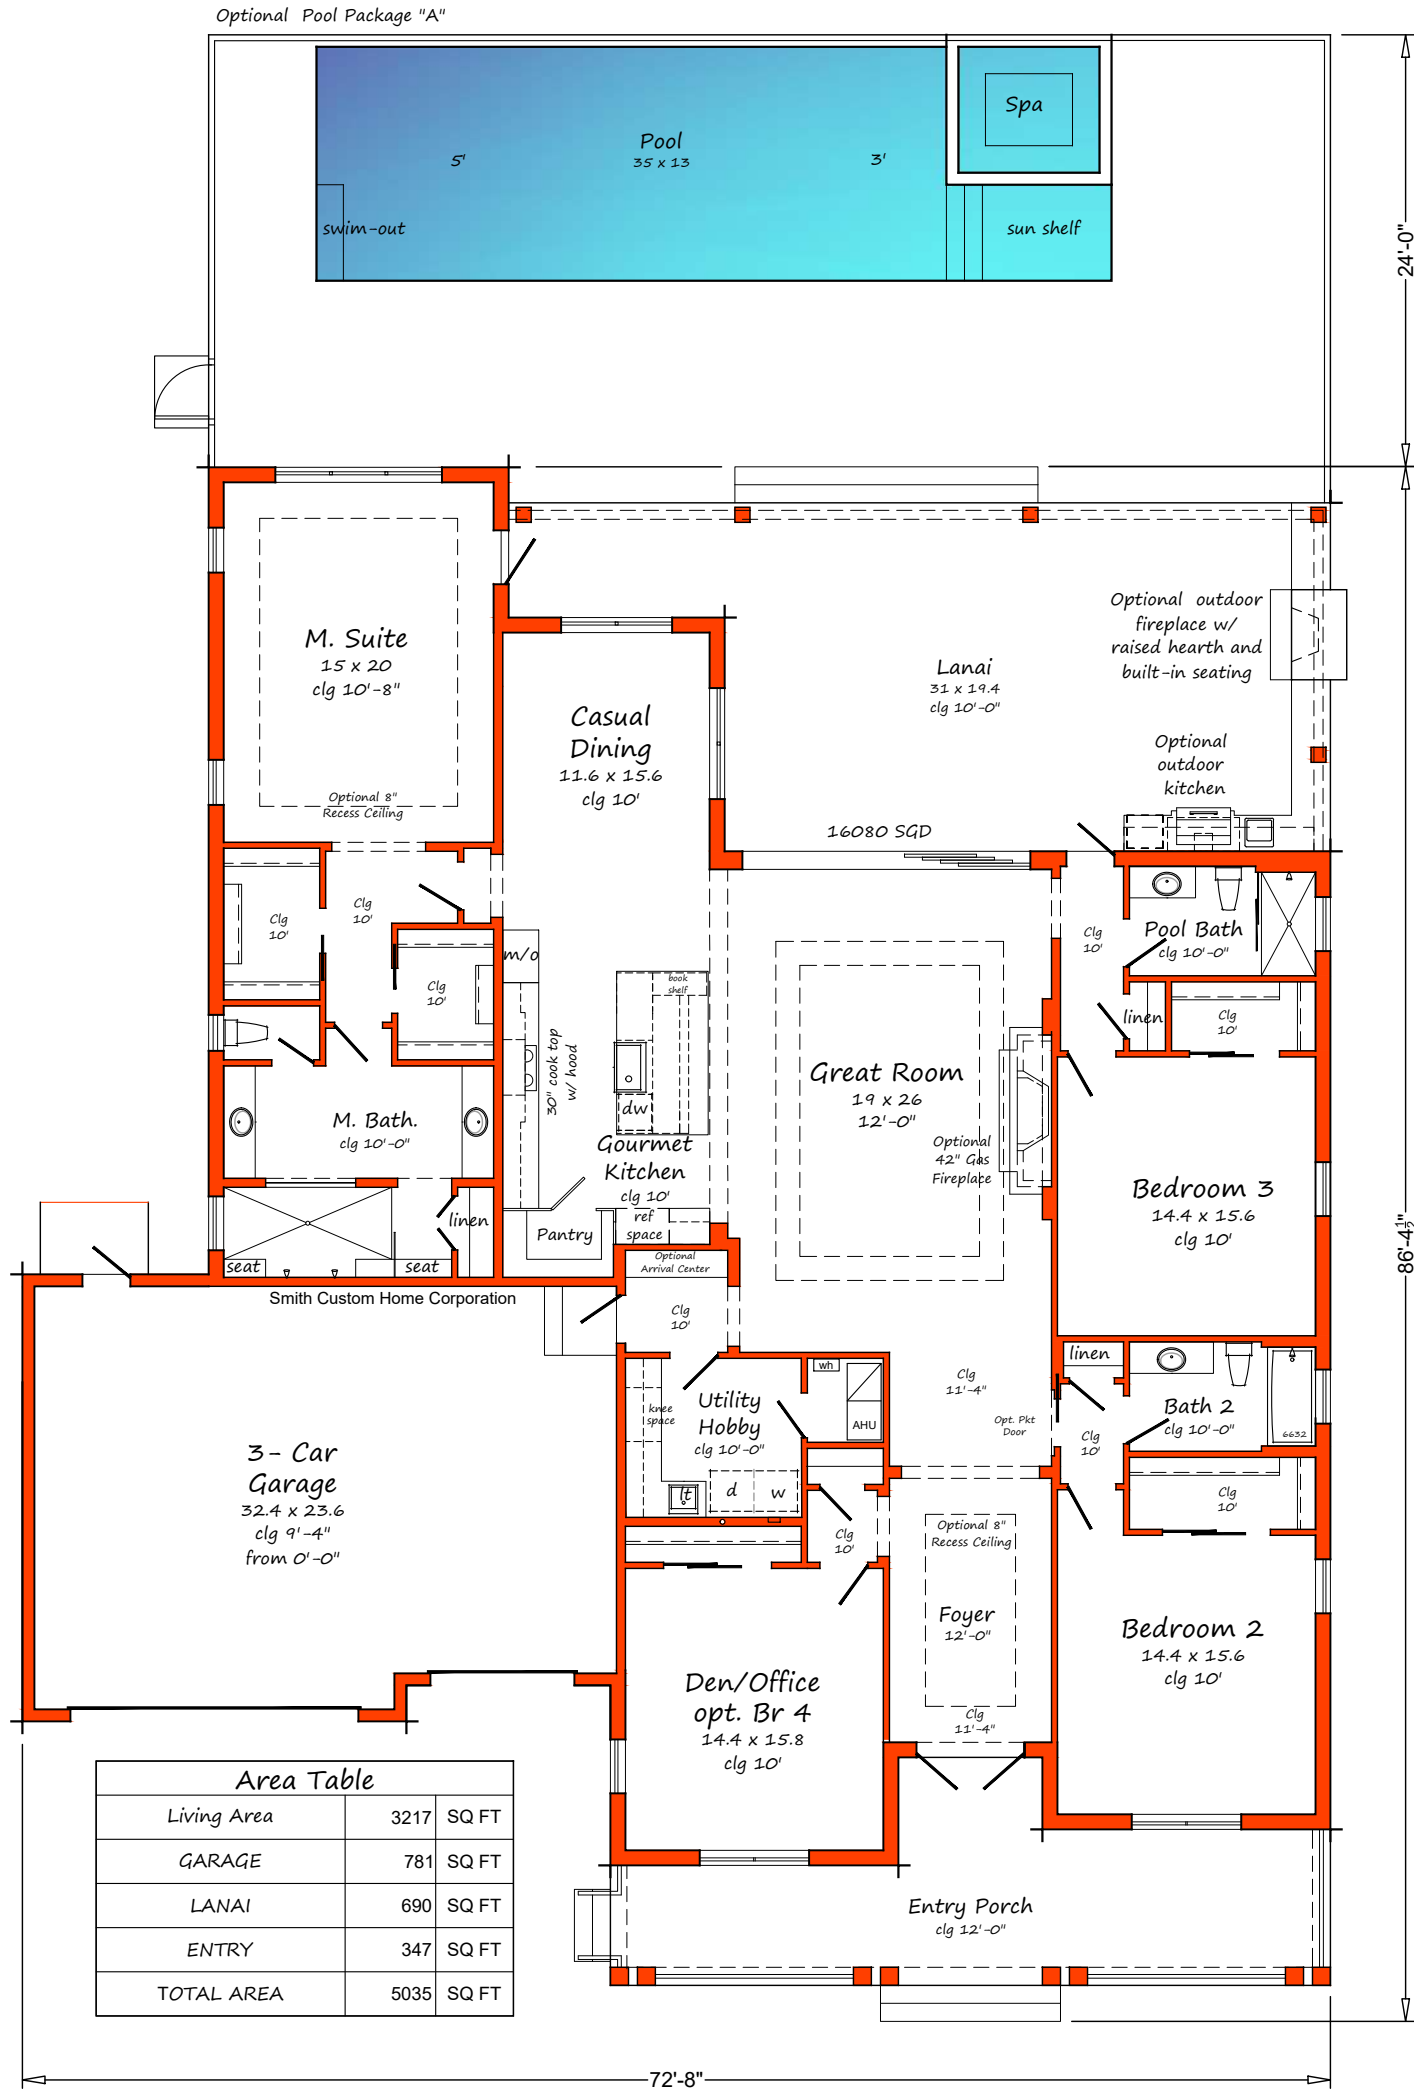

Floor Plan Elev. "B"



history:

date	initial	description
12.06.19	house	sheet

The
ANGELICO
3217 s.f.



"Islamorada"
Caribbean Elevation "B" 3F

floor plan & Elevation

scale: 3/32" = 1'-0"
Project: SCH.3217

ALL DESIGNS AND ILLUSTRATIONS CONTAINED IN THIS PUBLICATION ARE THE EXCLUSIVE PROPERTY OF SMITH CUSTOM HOME CORPORATION. ANY REPRODUCTION IN WHOLE OR IN PART IS STRICTLY PROHIBITED.

